


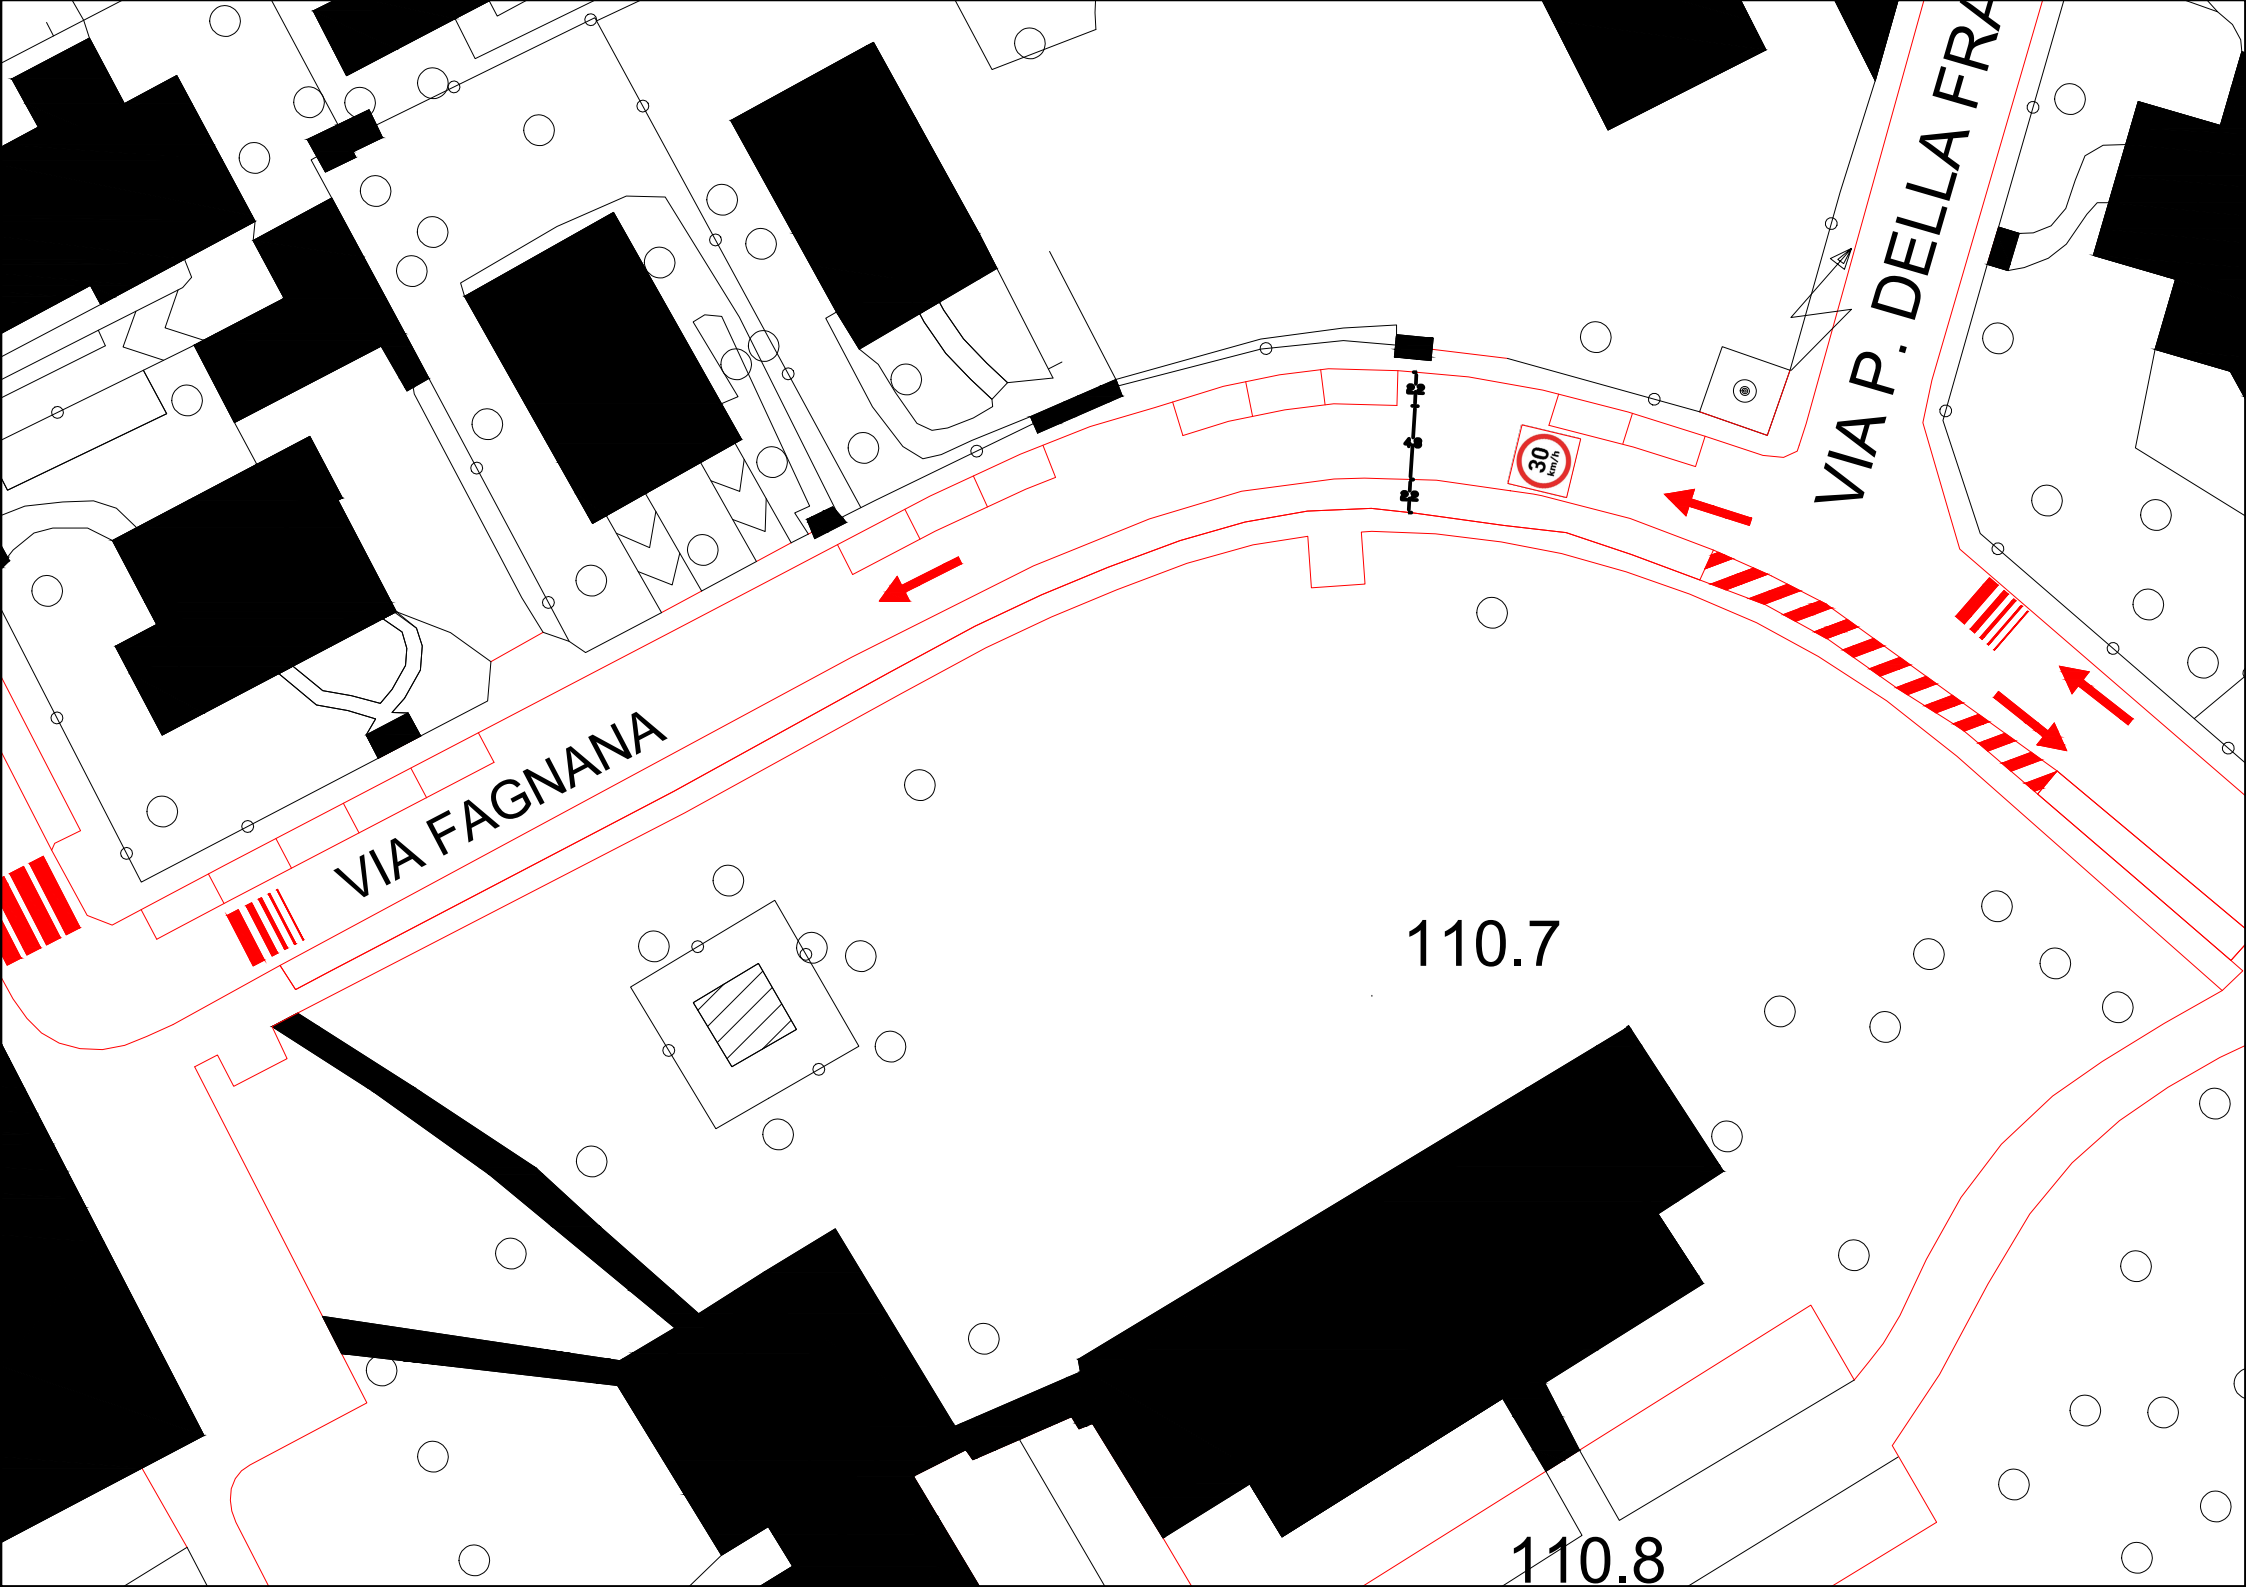

VIA FAGNANA

VIA P. DELLA FRA...

110.7

110.8

